





# План сруба

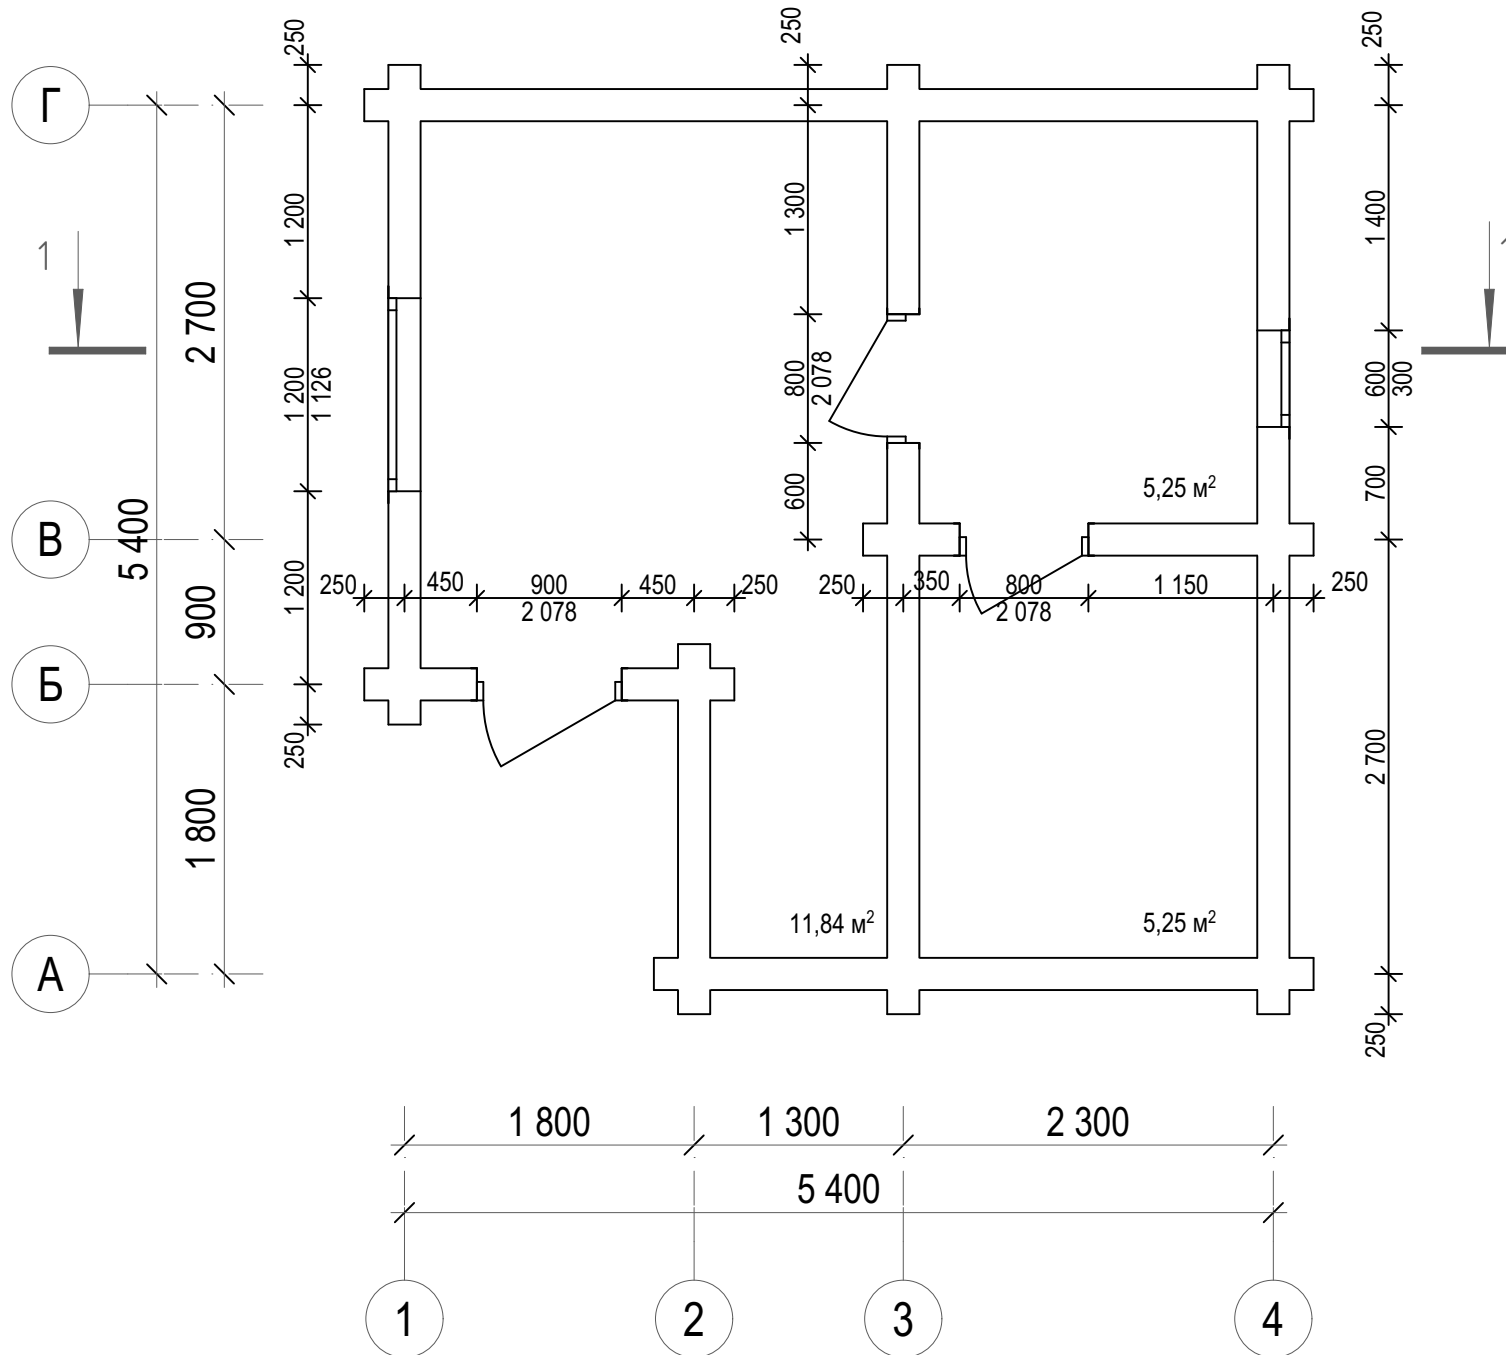



# Разрез 1-1

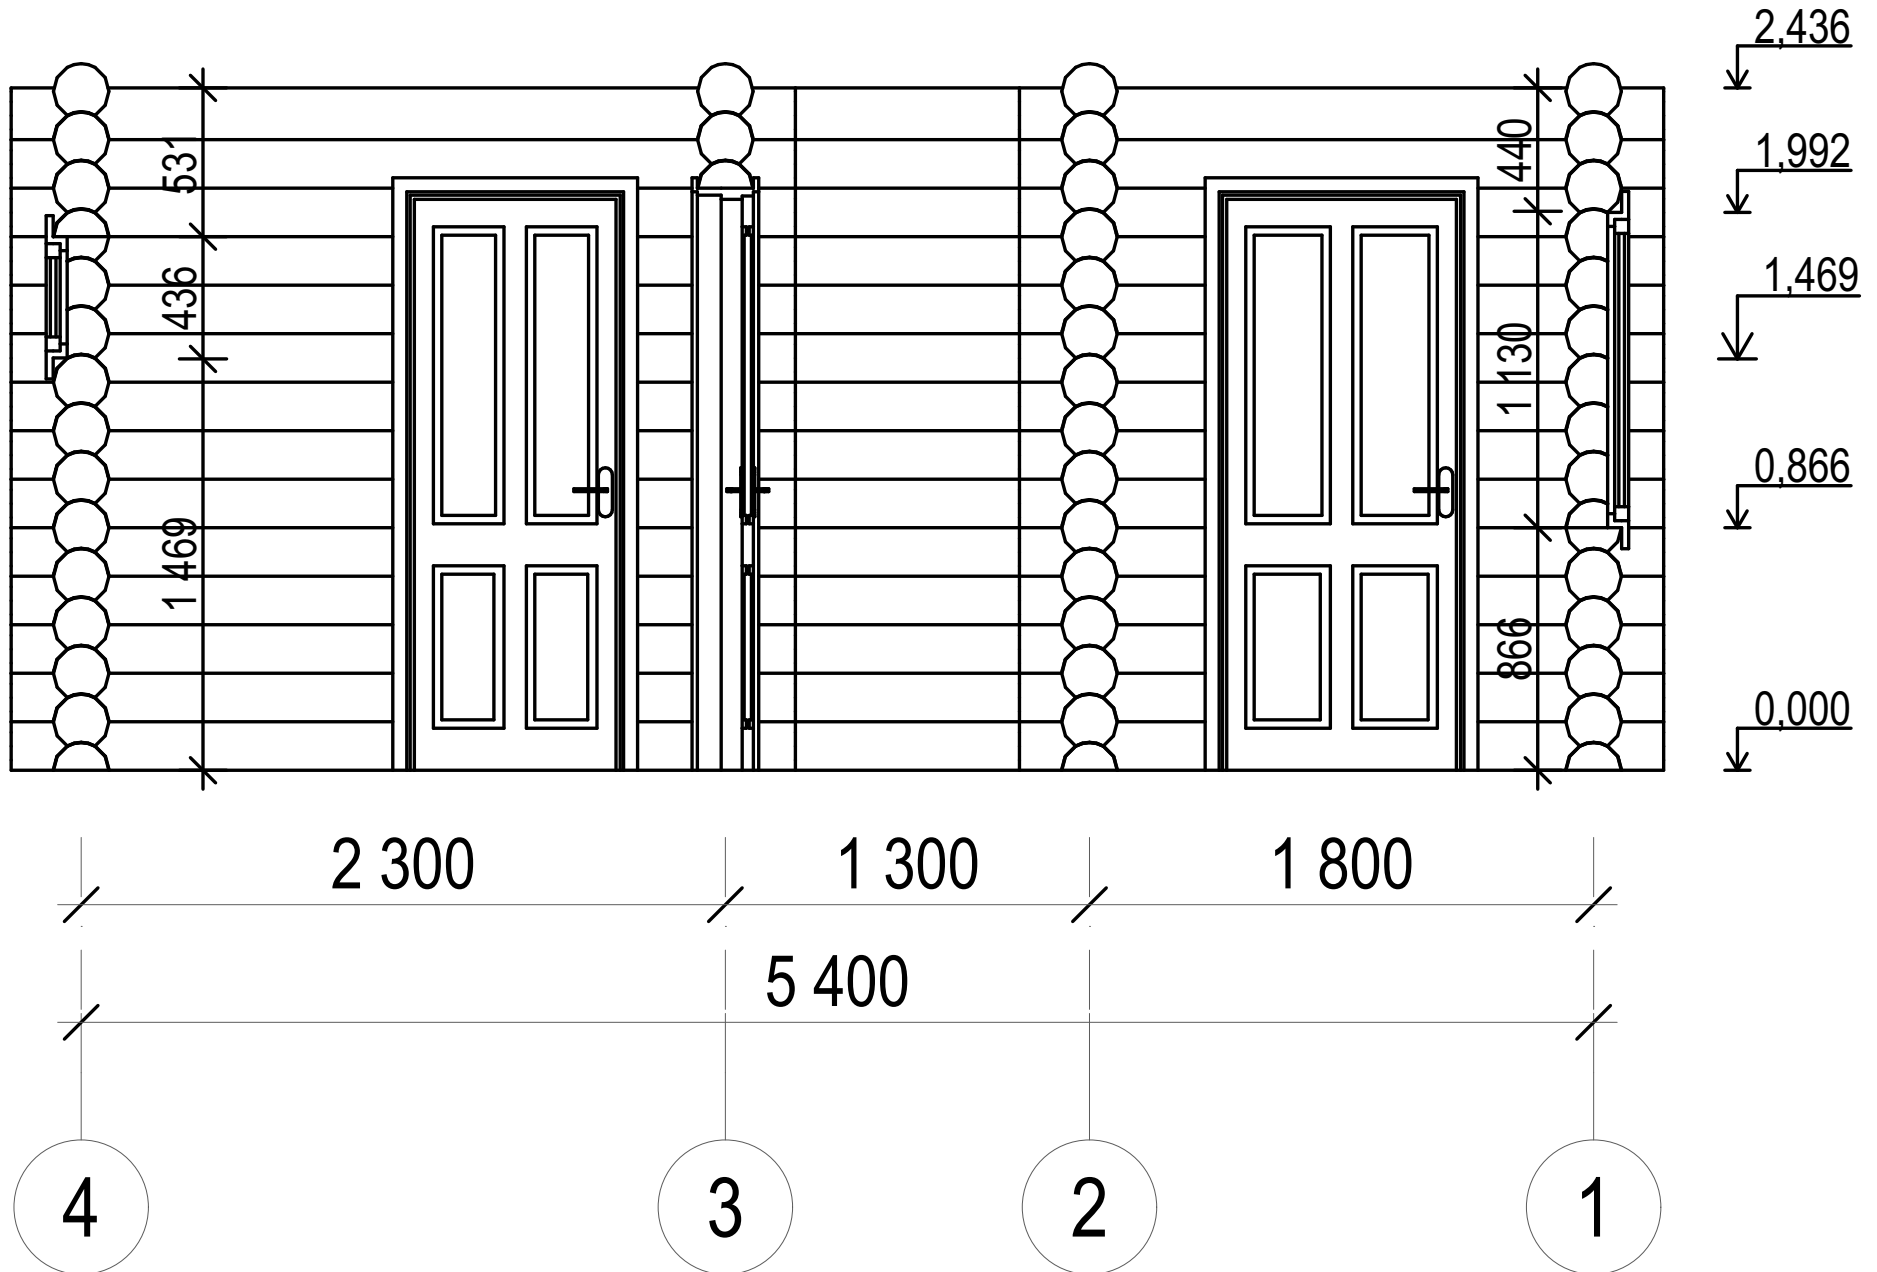


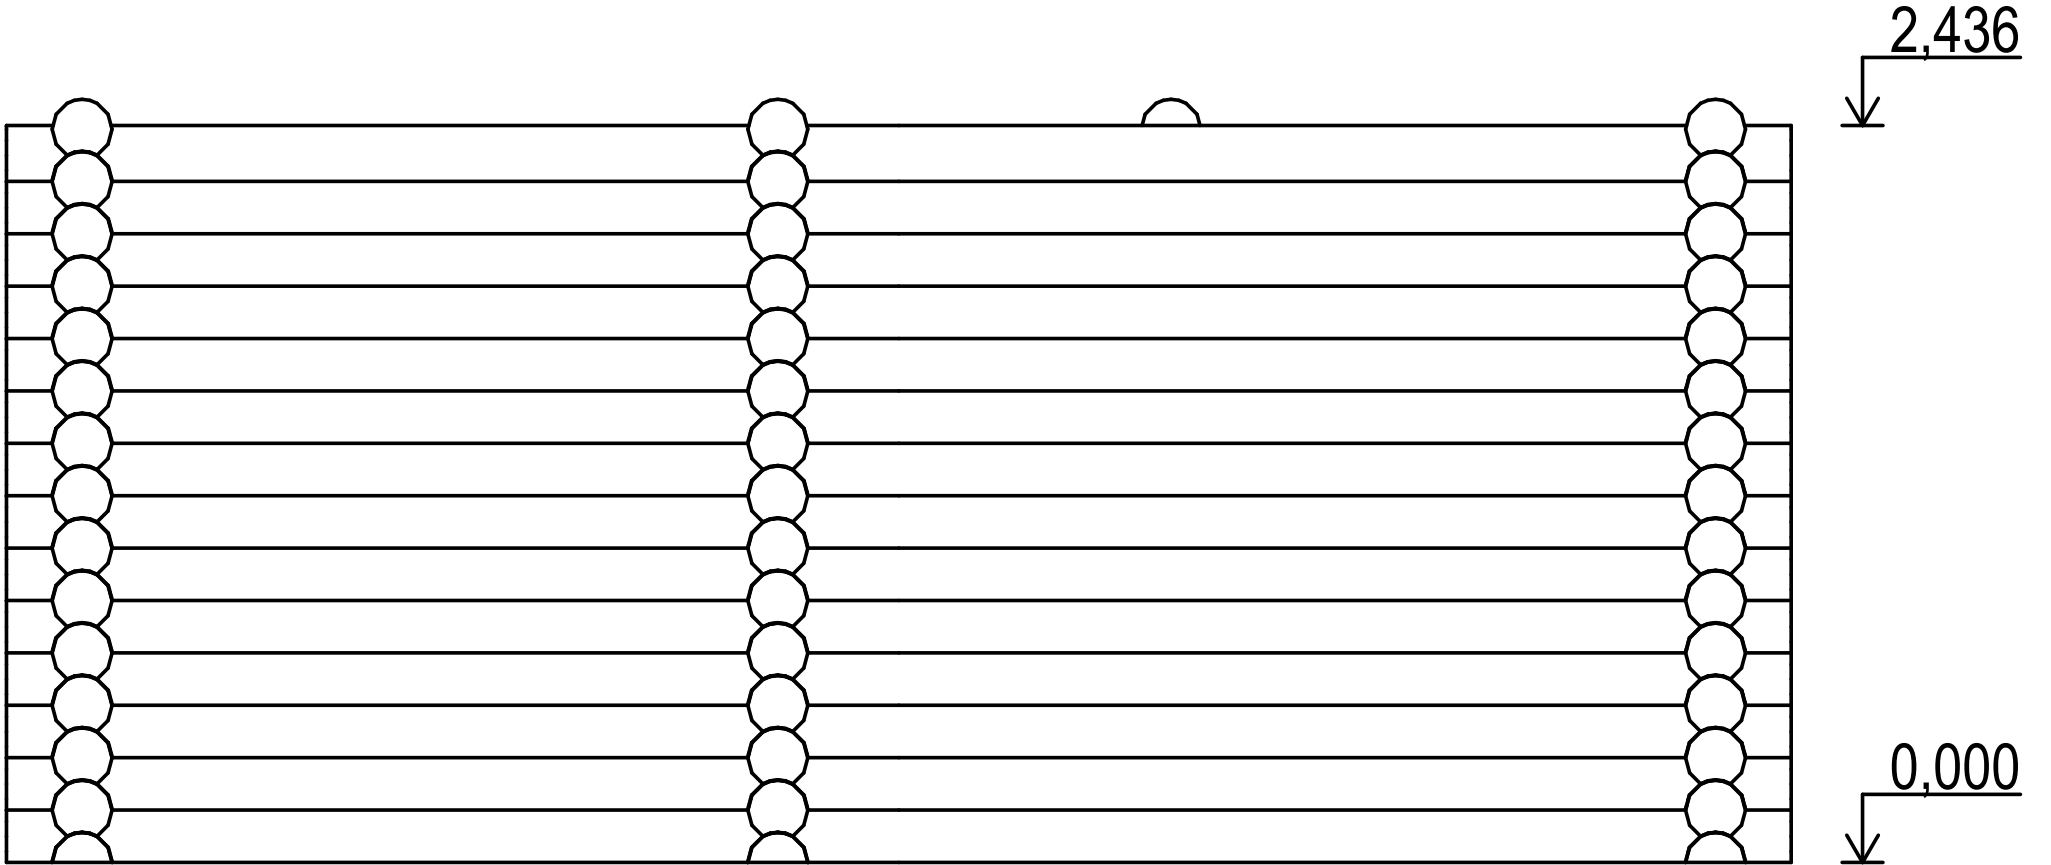


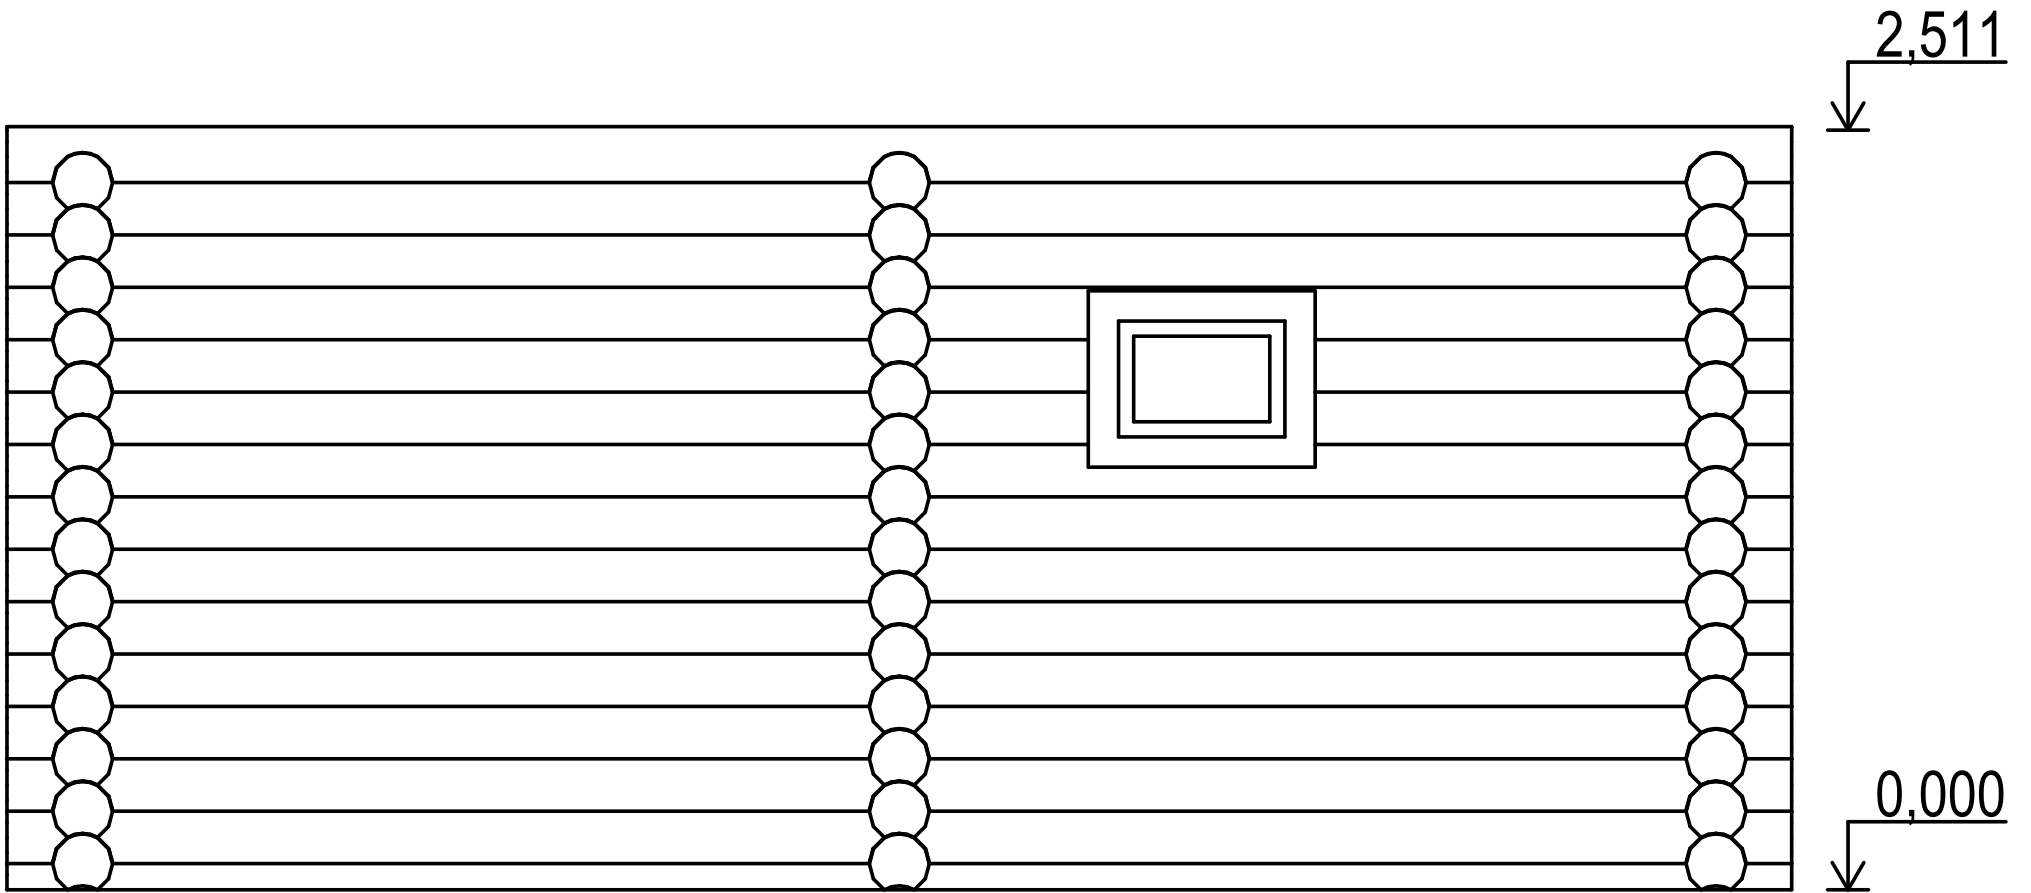

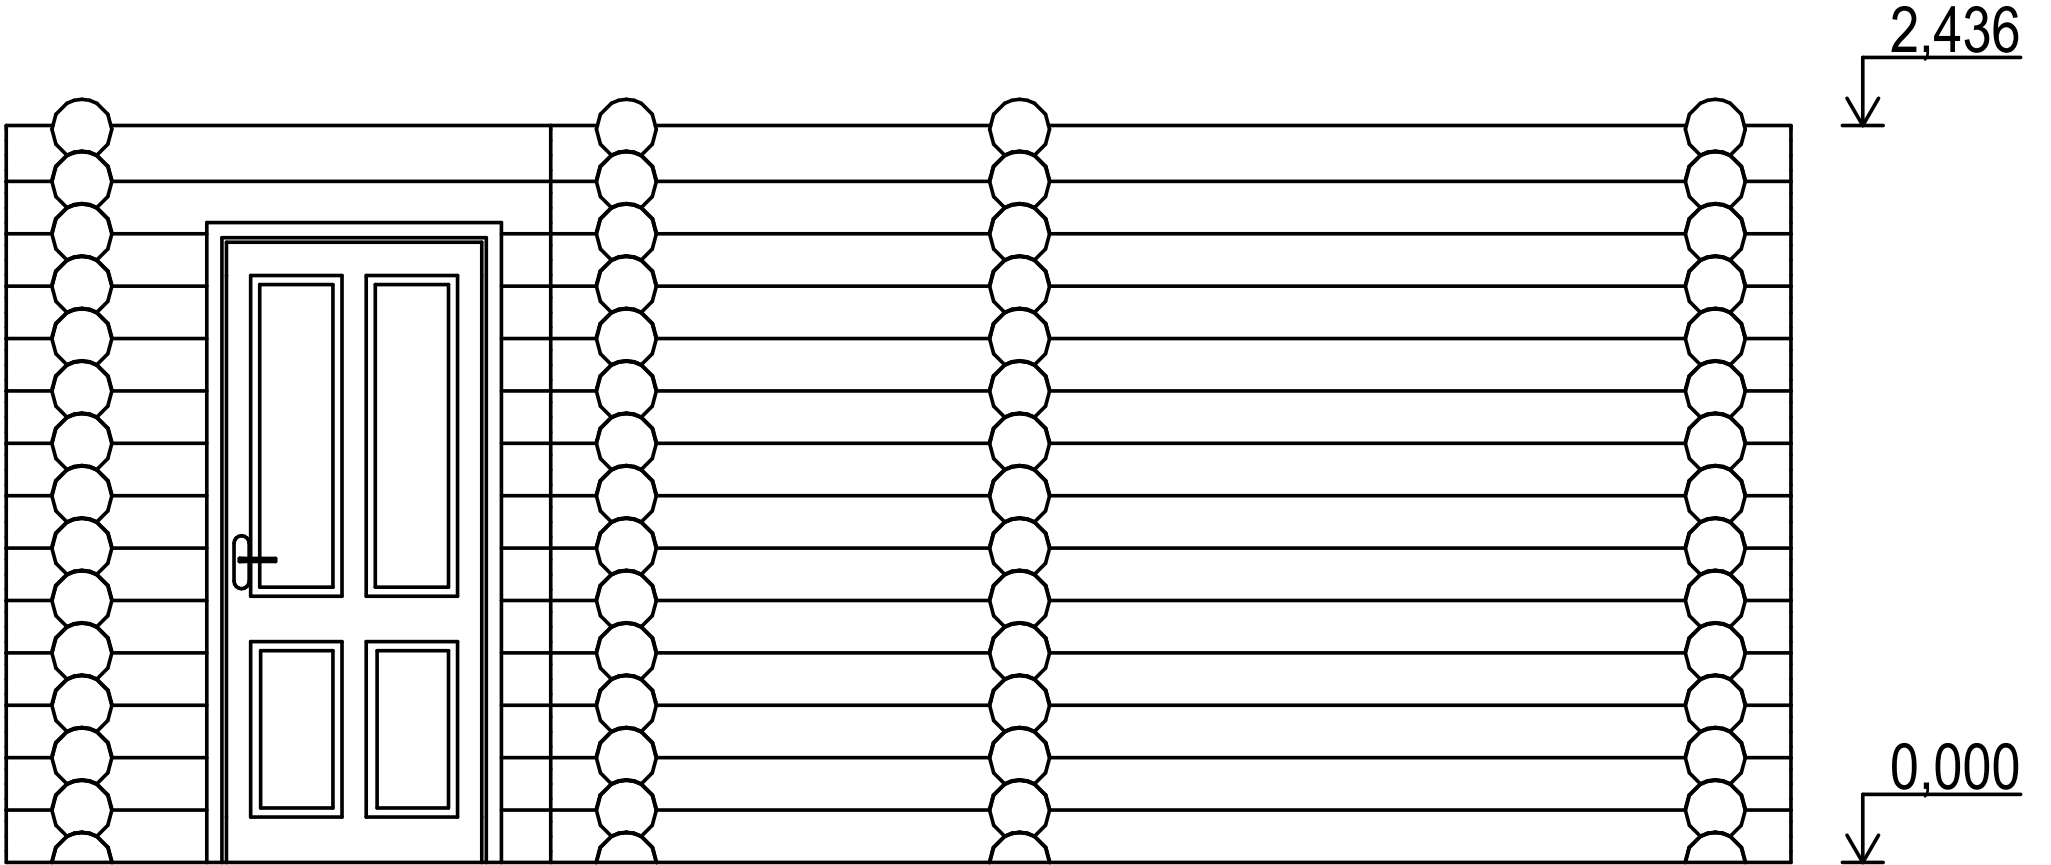


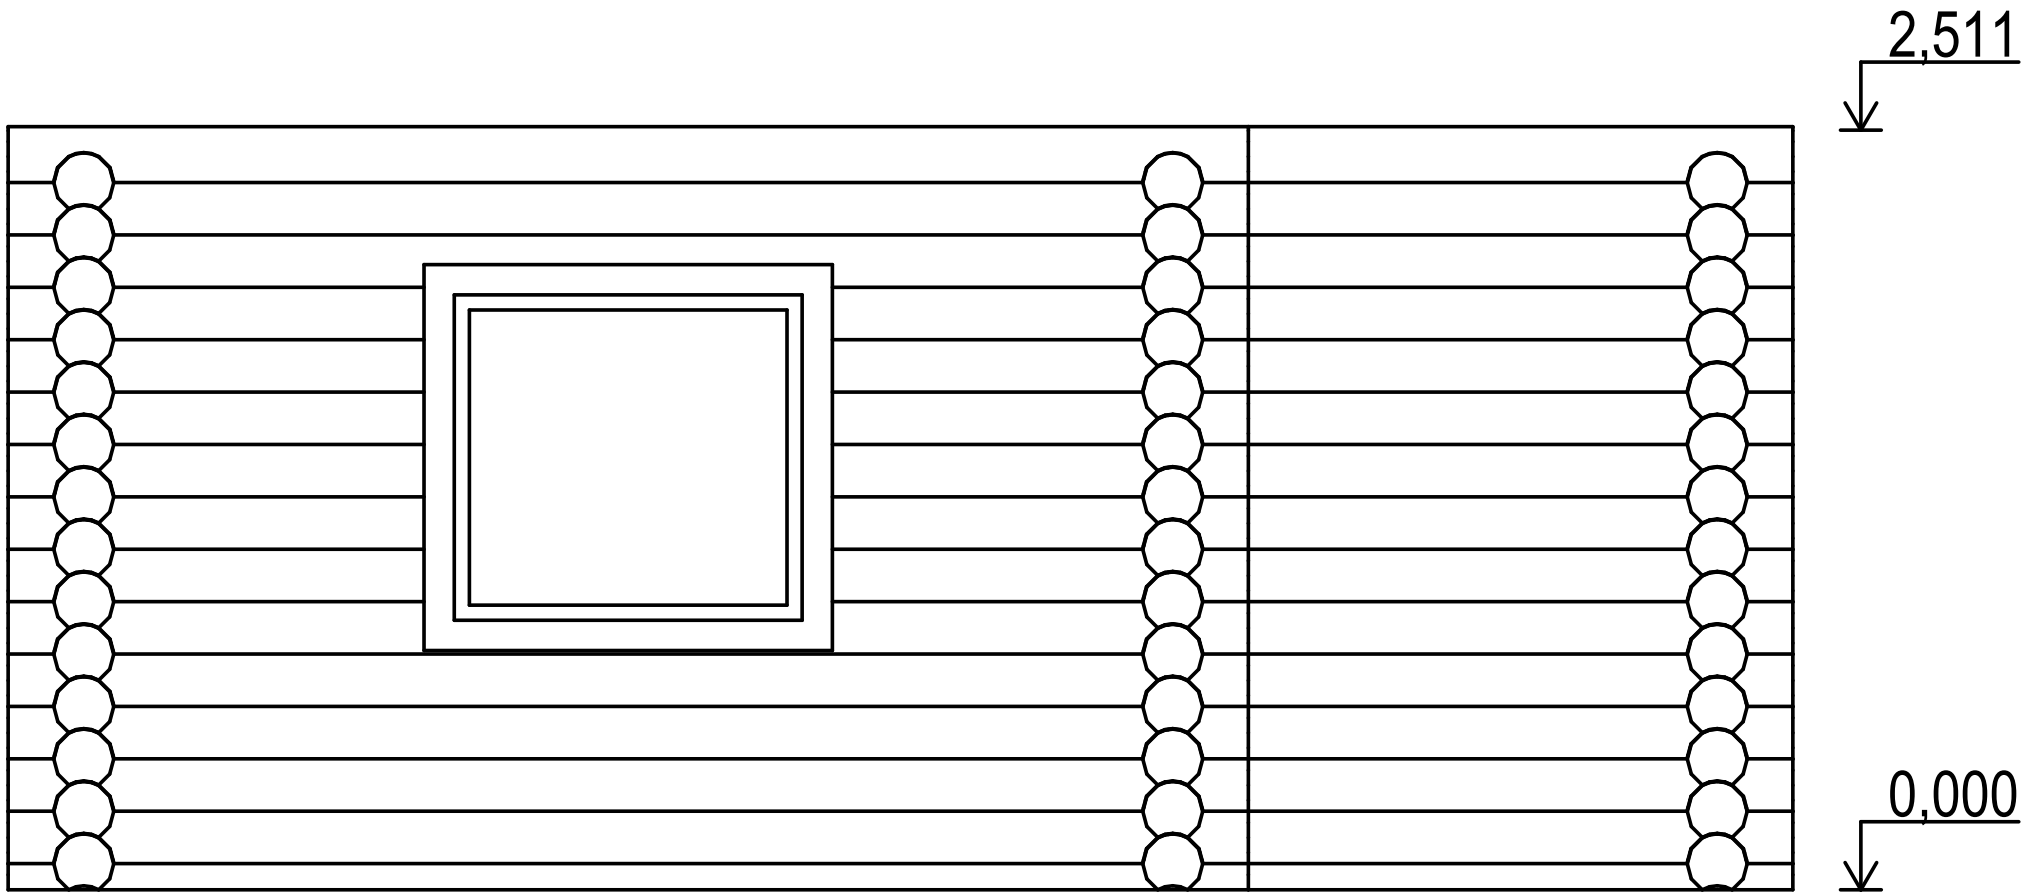


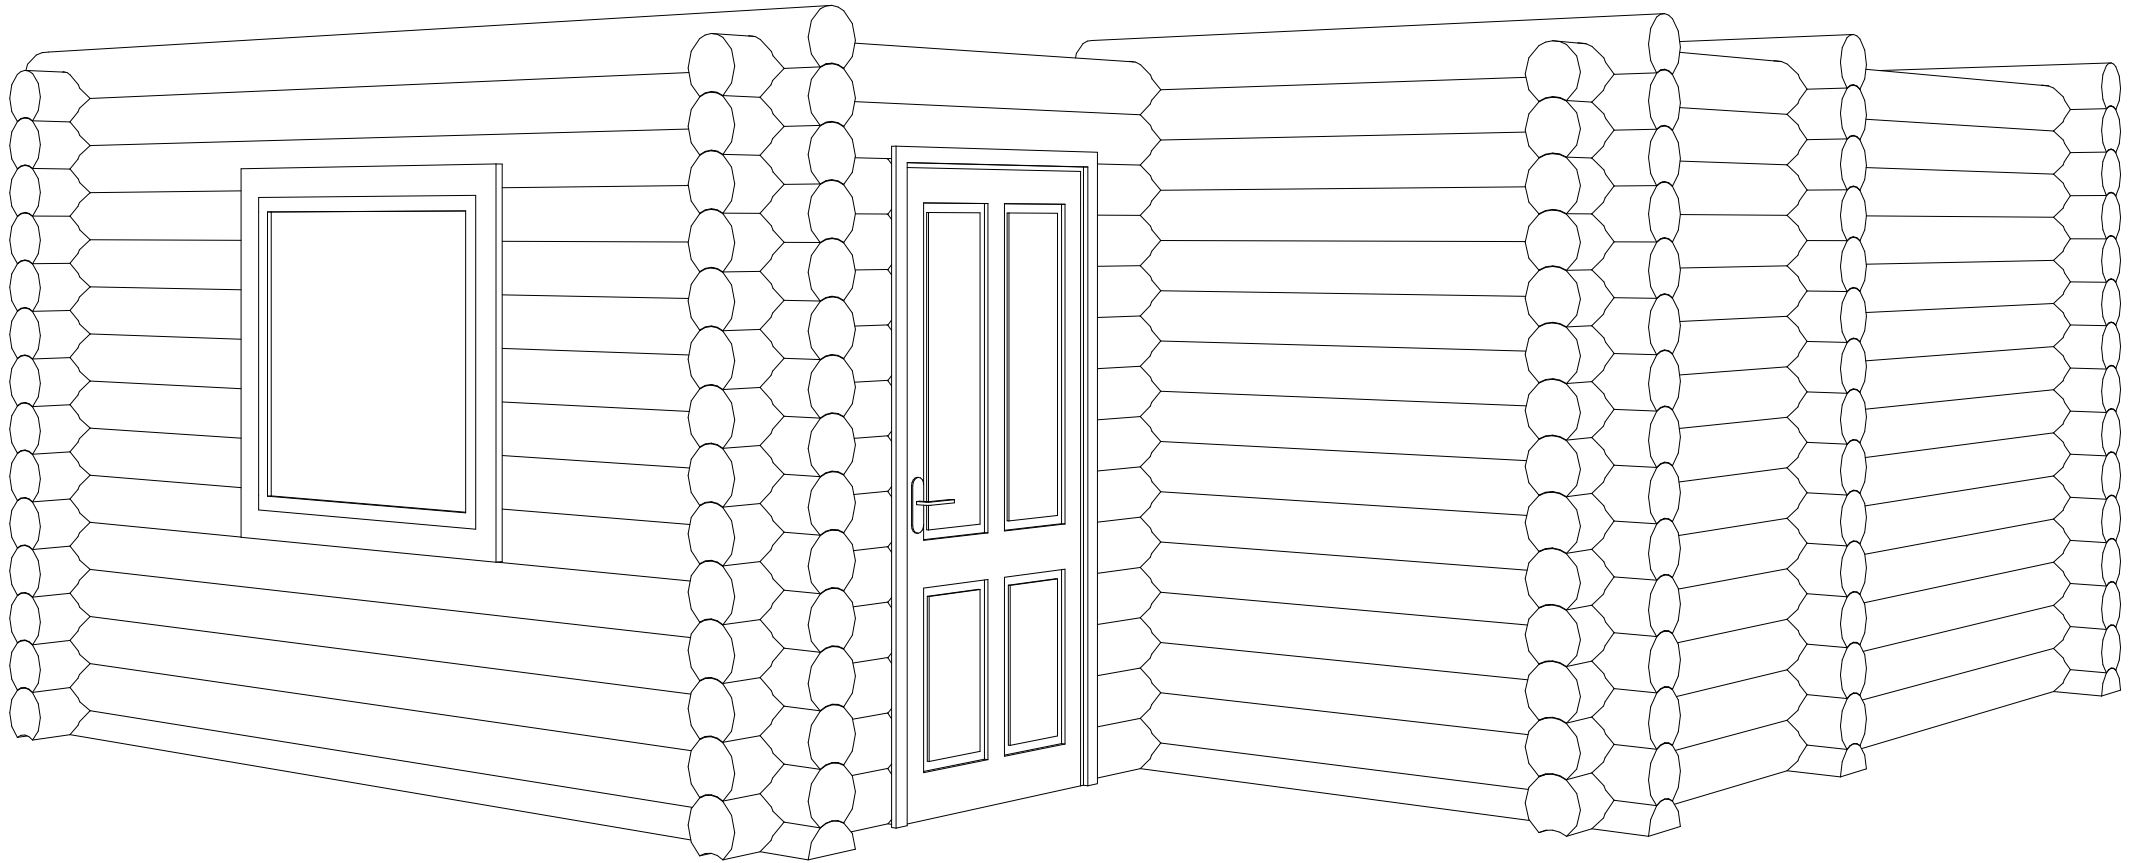


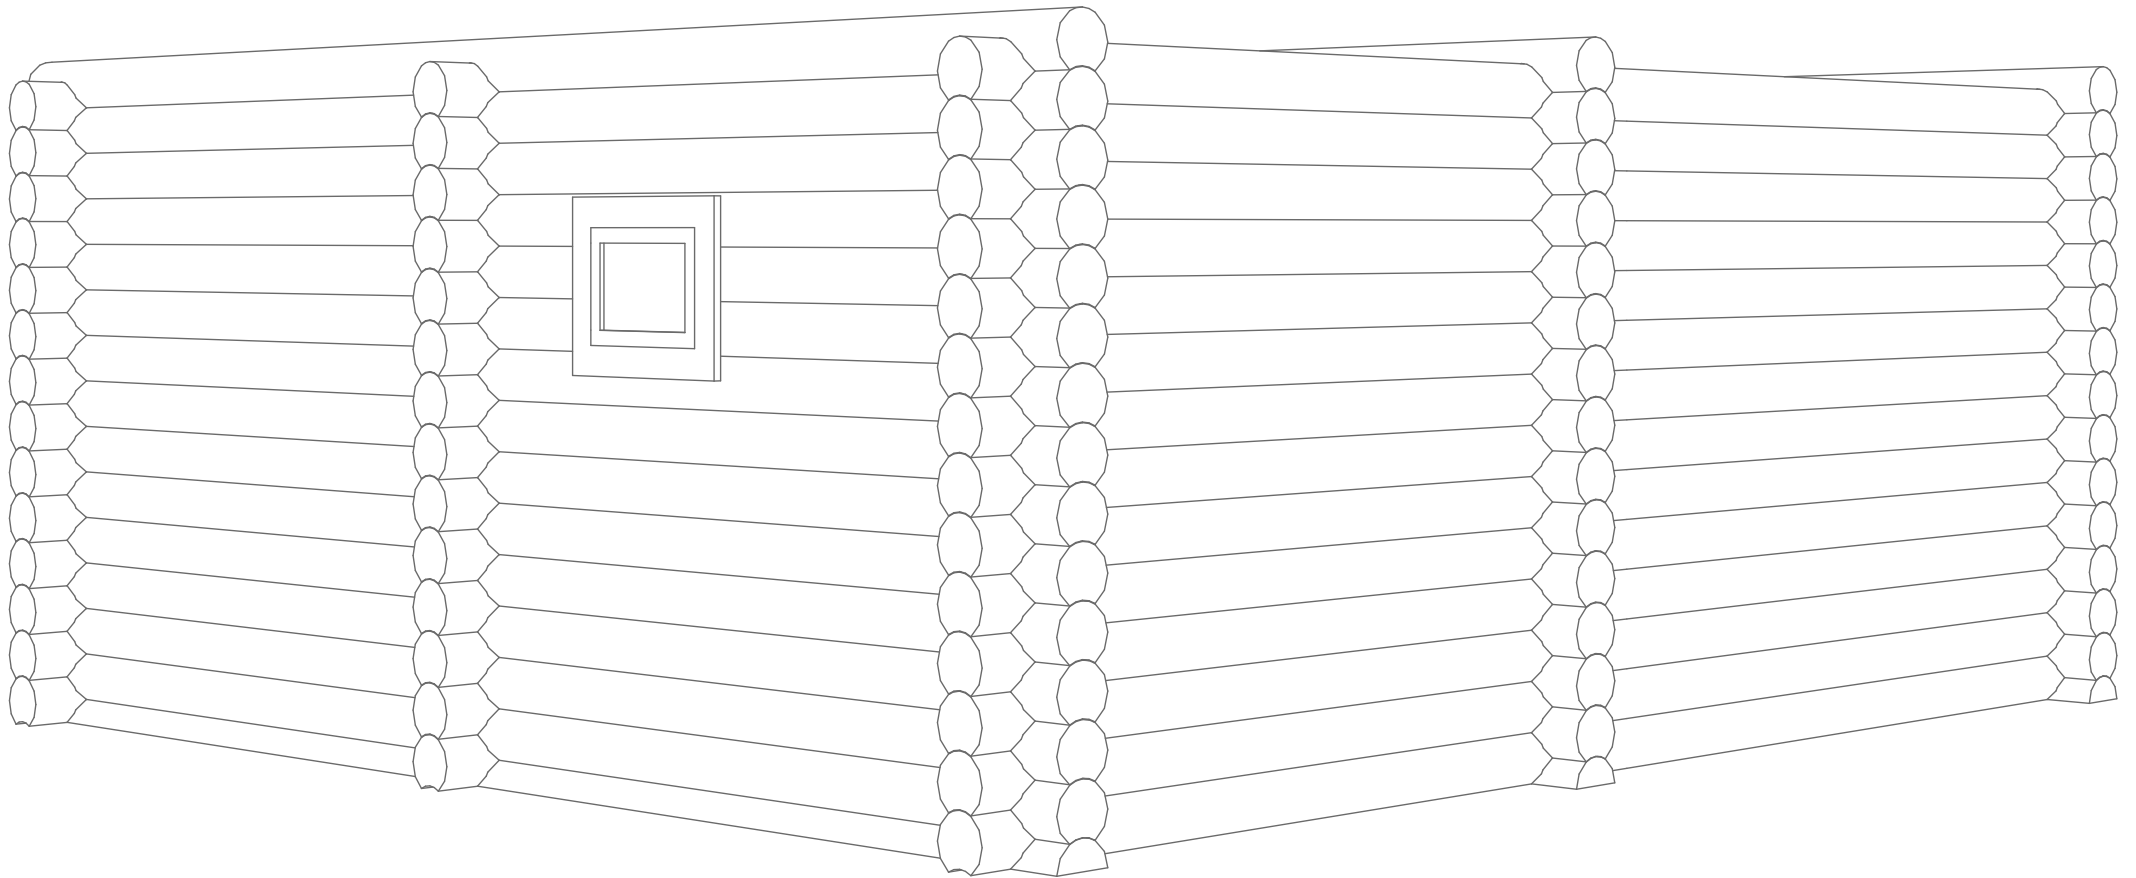





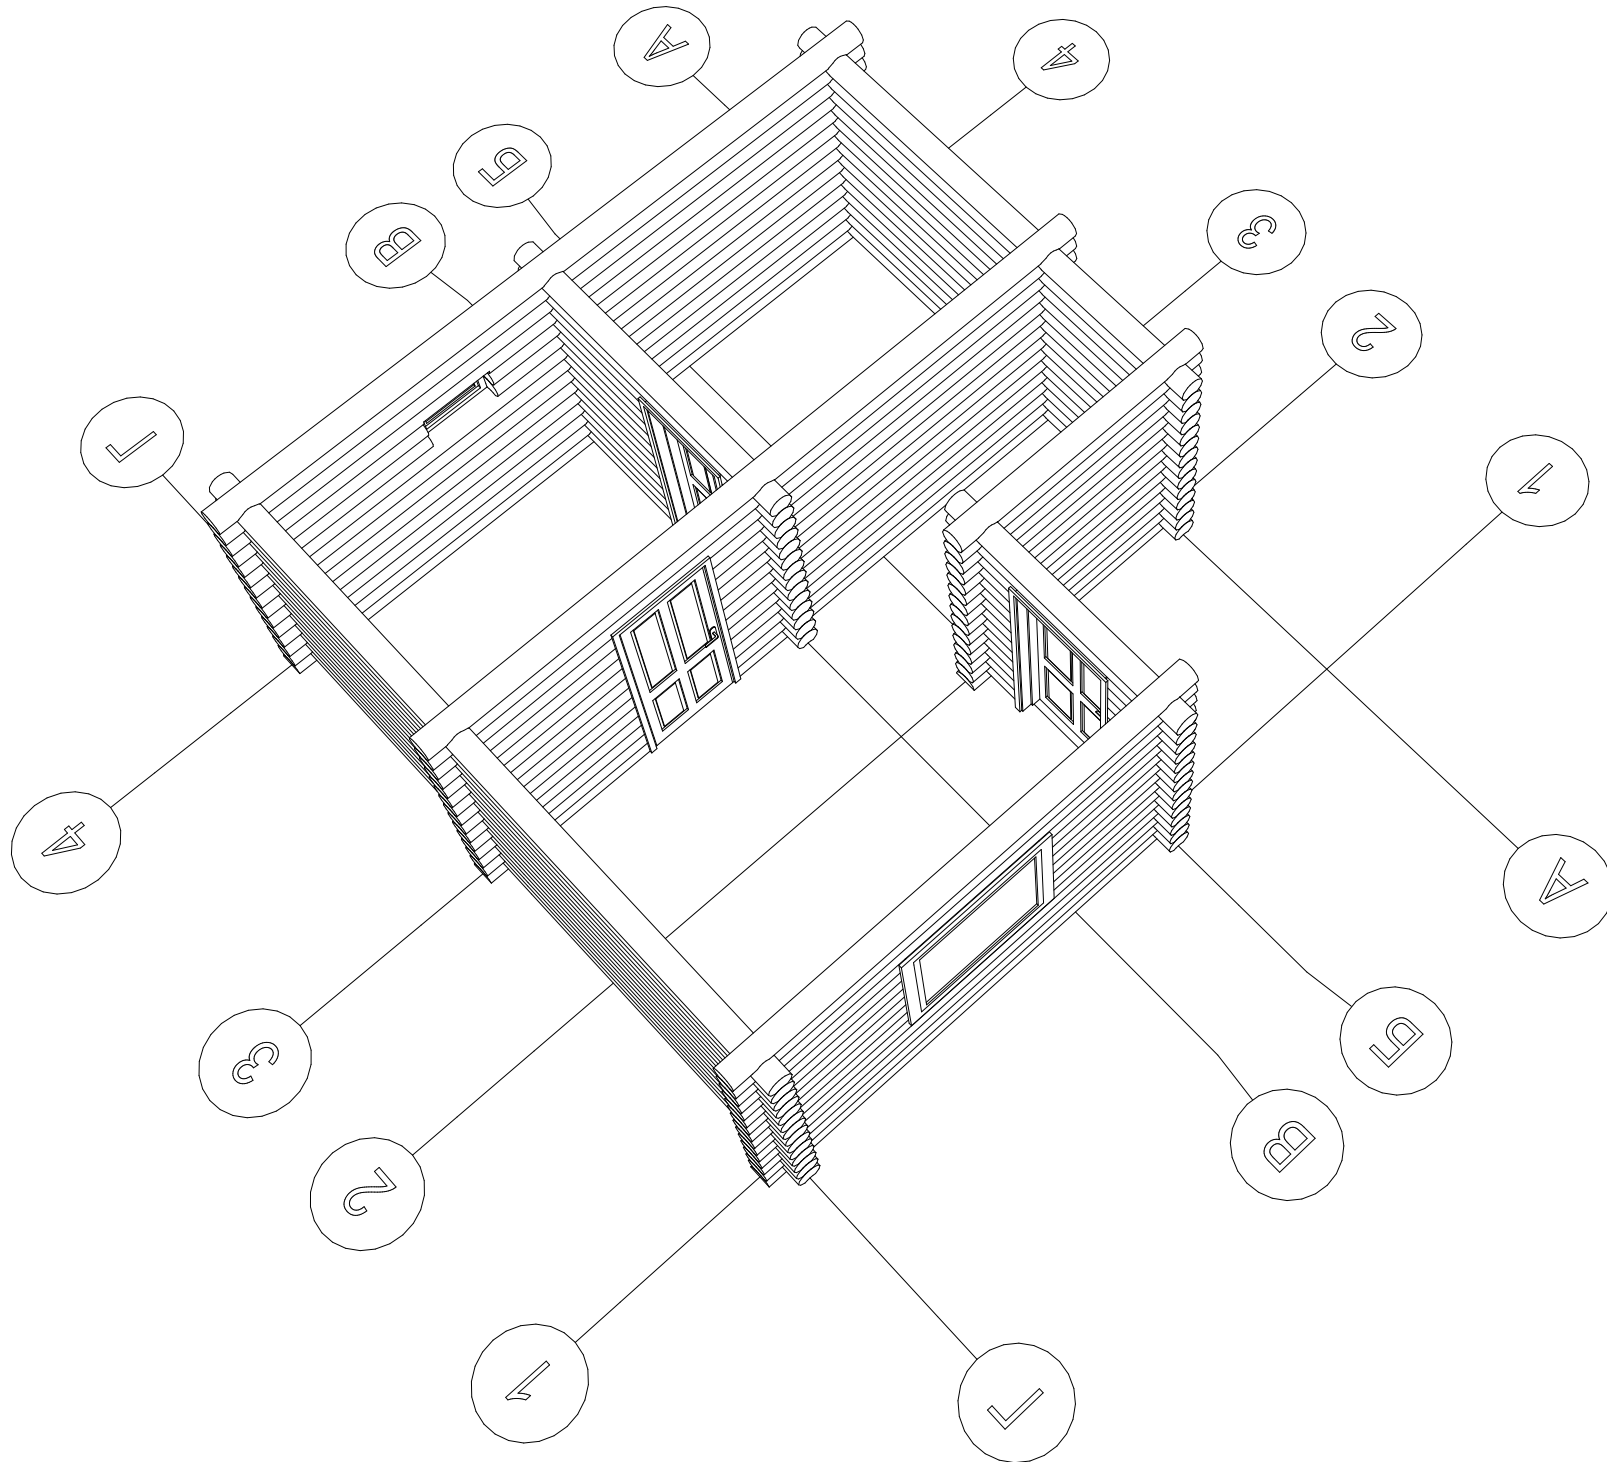

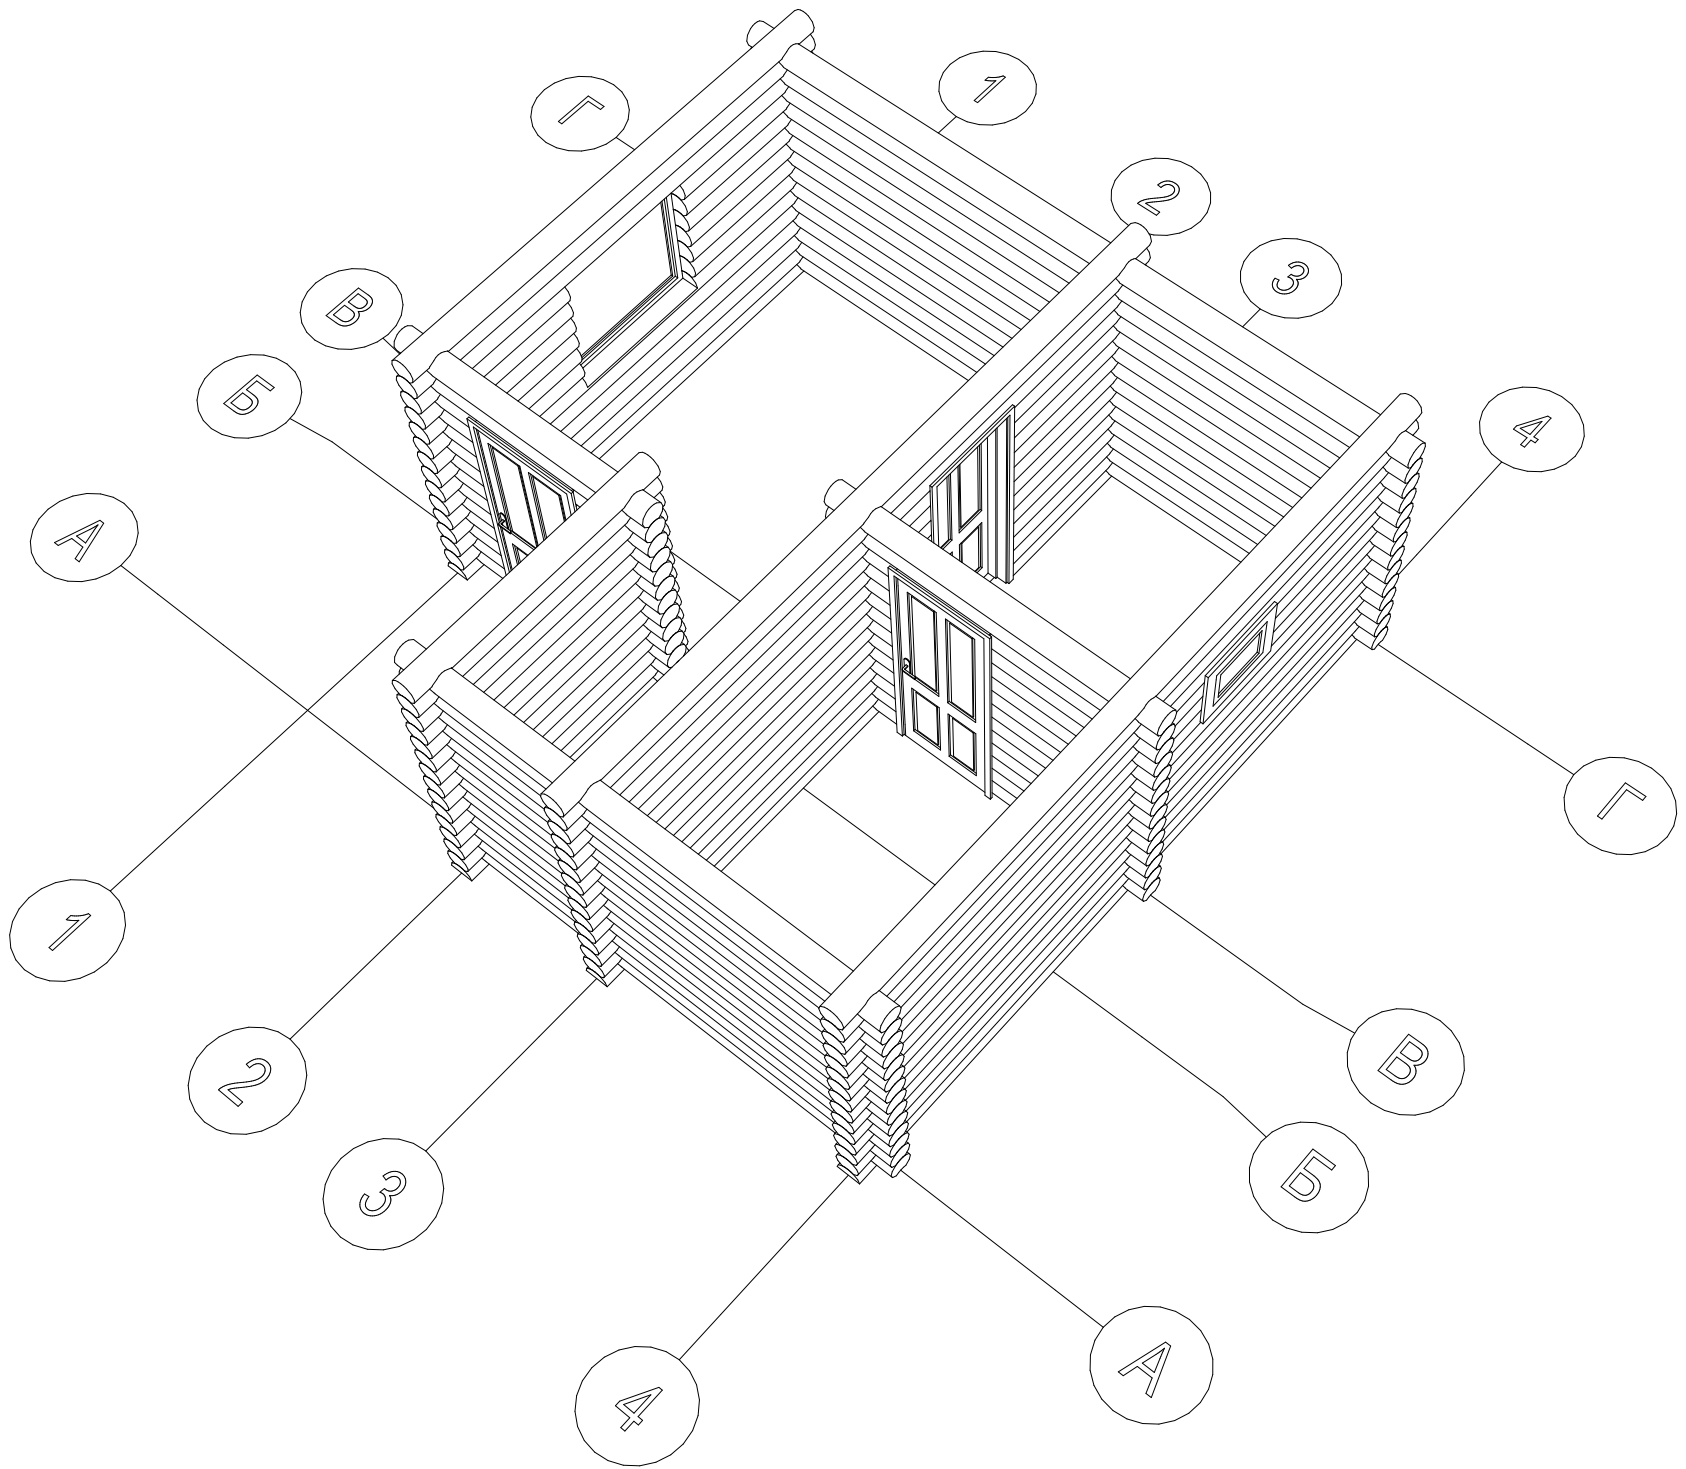

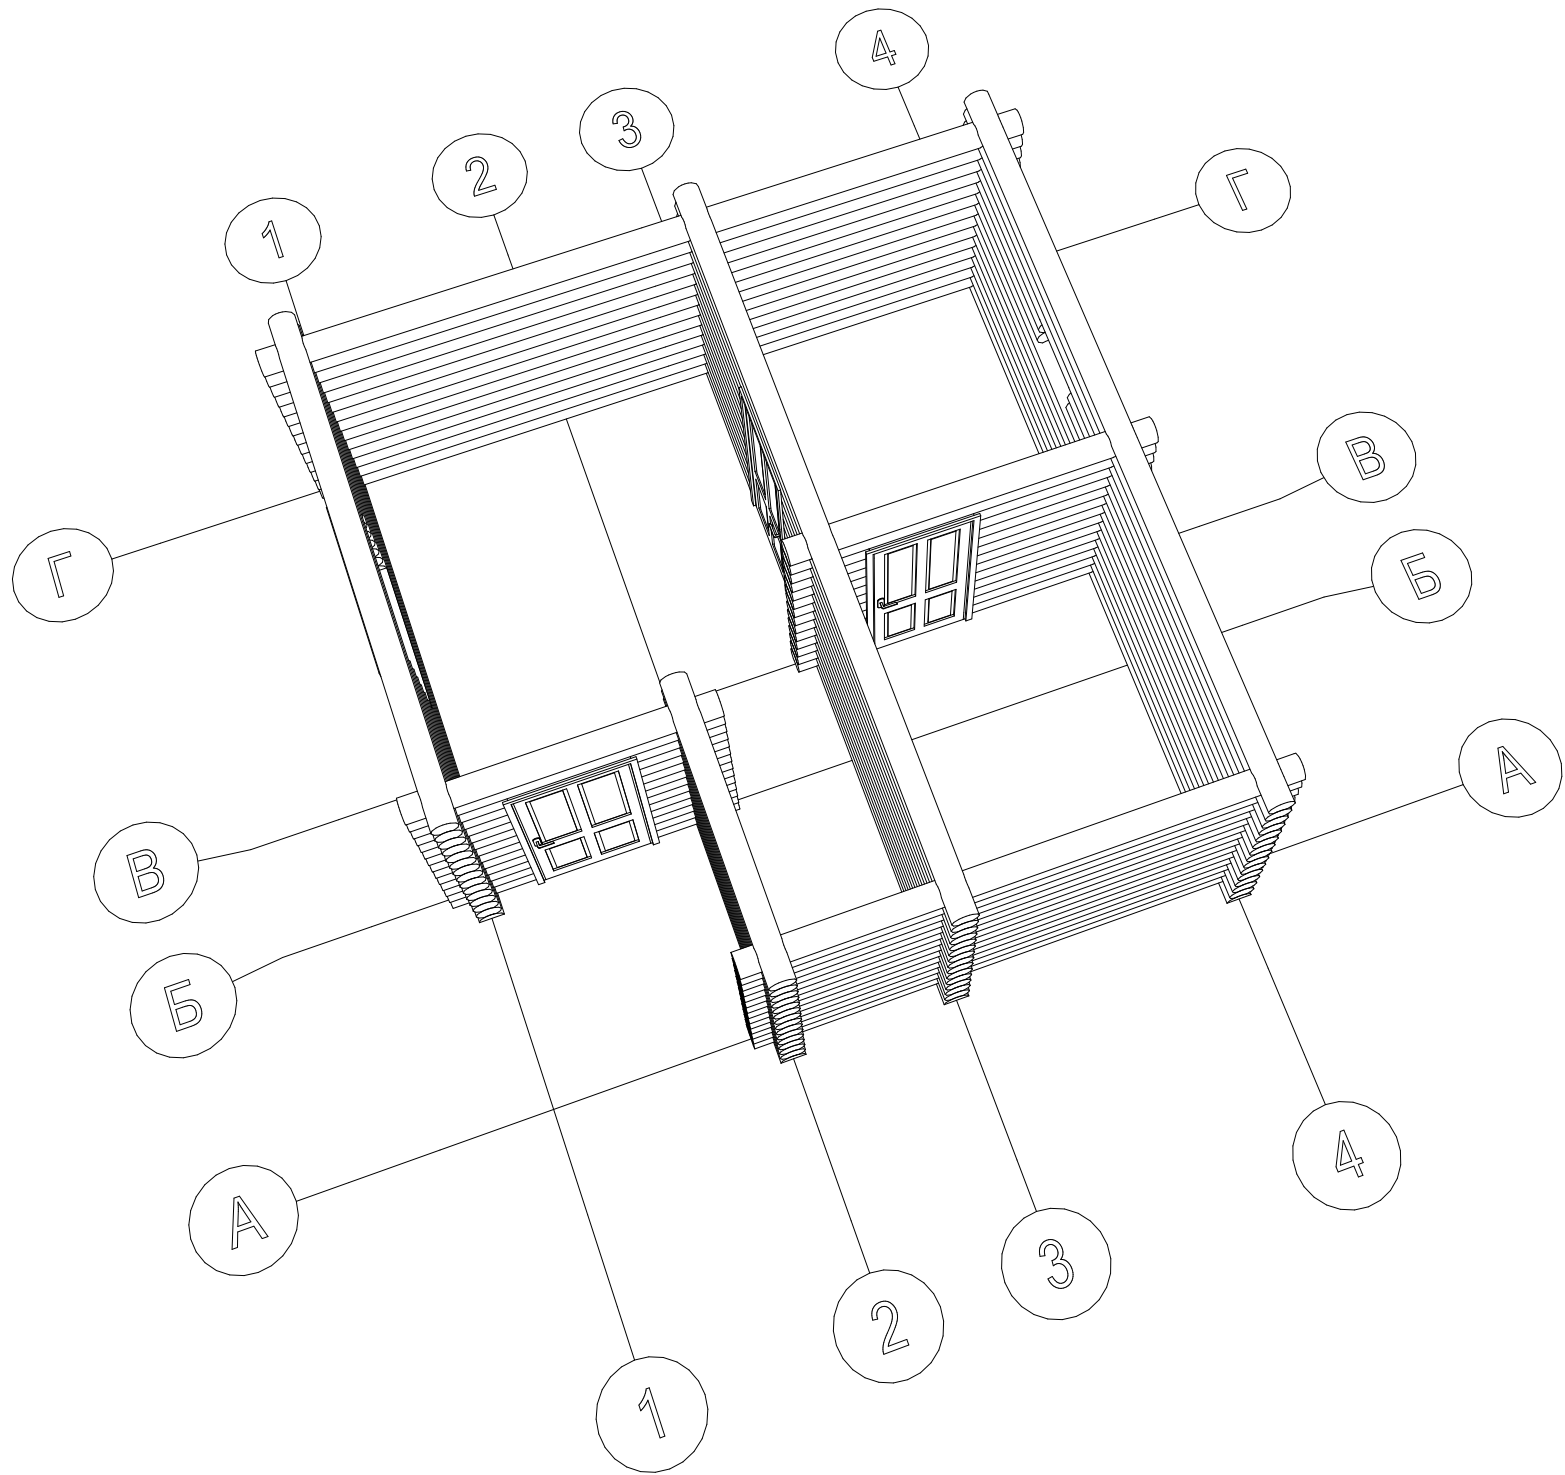




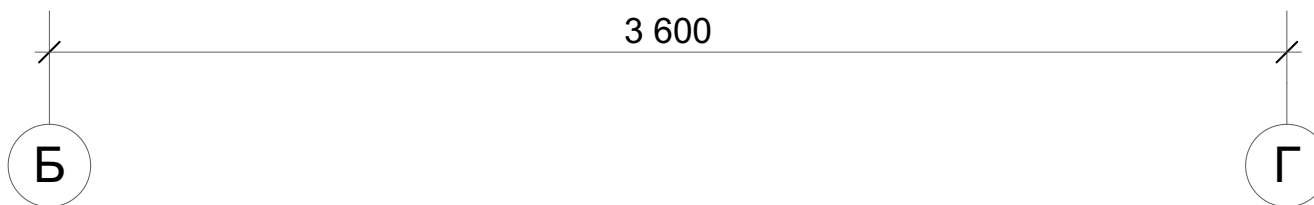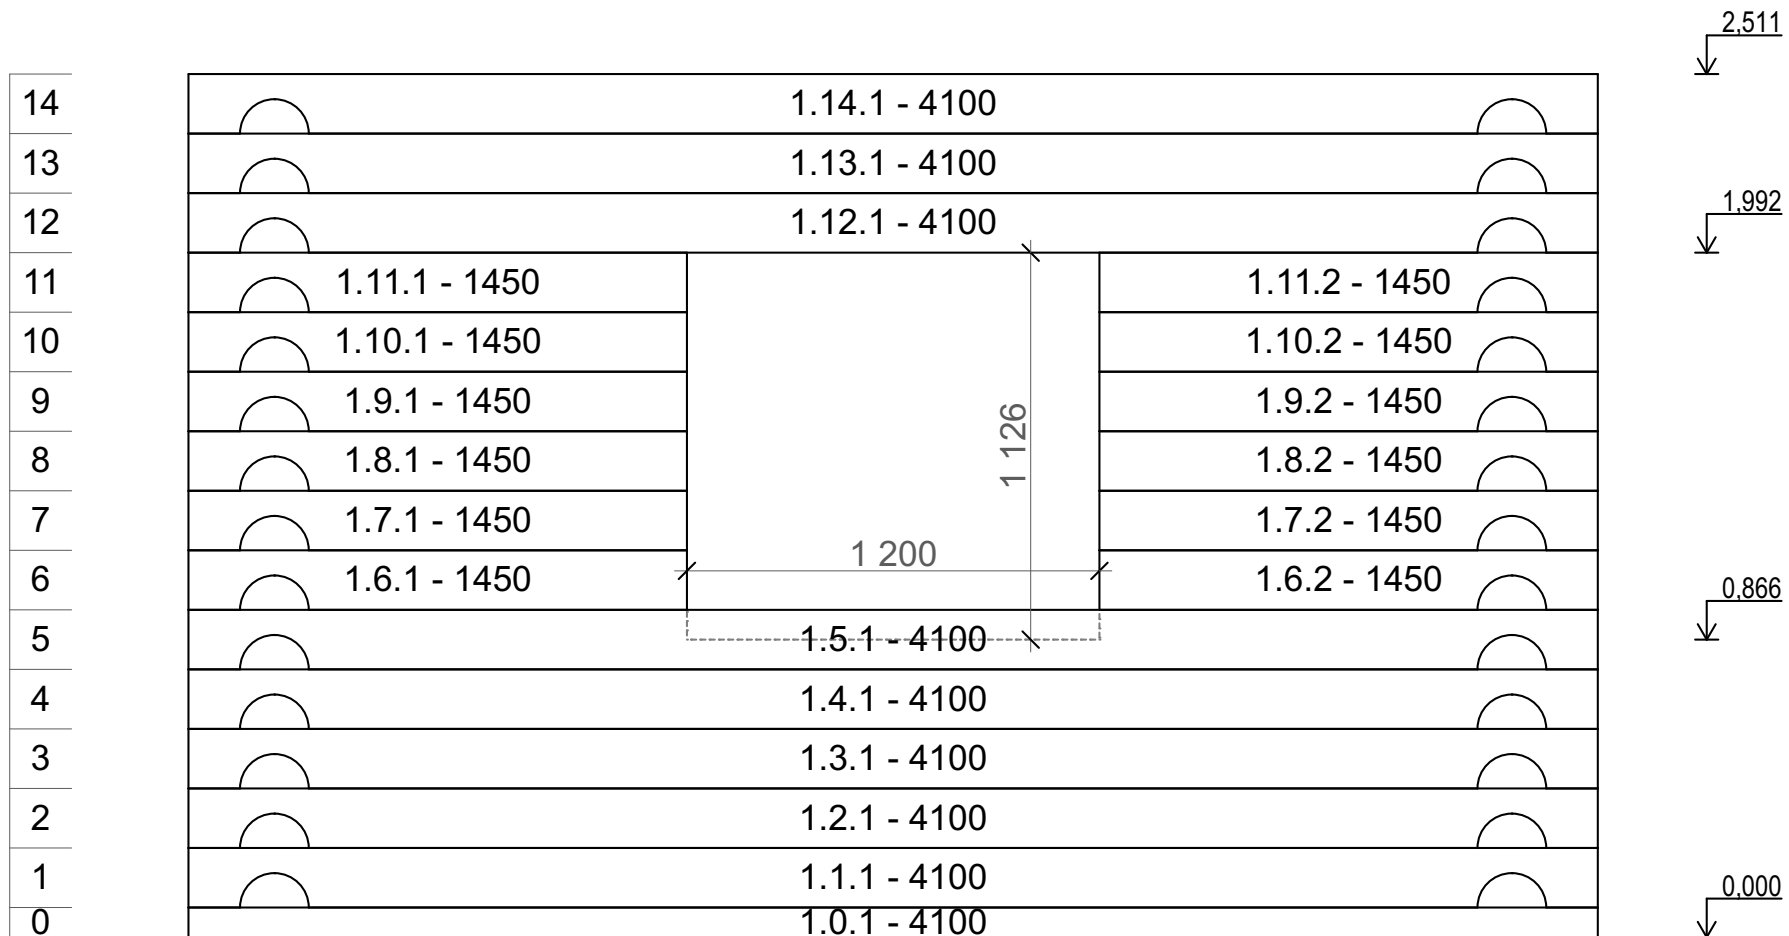


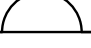
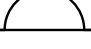
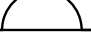
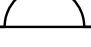
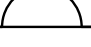
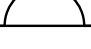
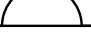
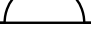
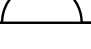
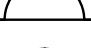
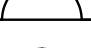

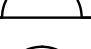




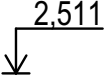







# Порядовка по оси 1





# Порядовка по оси 2


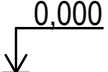
14		2.14.1 - 2300			
13		2.13.1 - 2300			
12		2.12.1 - 2300			
11		2.11.1 - 2300			
10		2.10.1 - 2300			
9		2.9.1 - 2300			
8		2.8.1 - 2300			
7		2.7.1 - 2300			
6		2.6.1 - 2300			
5		2.5.1 - 2300			
4		2.4.1 - 2300			
3		2.3.1 - 2300			
2		2.2.1 - 2300			
1		2.1.1 - 2300			
0		2.0.1 - 2300			

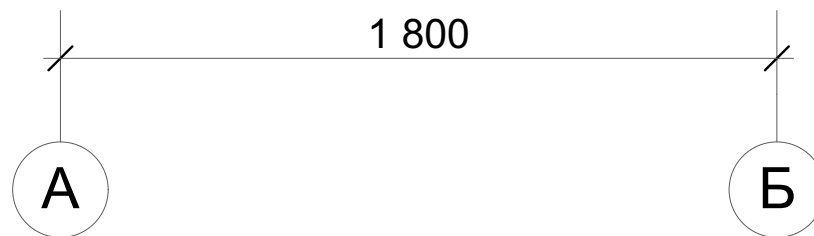



# Порядовка по оси 3

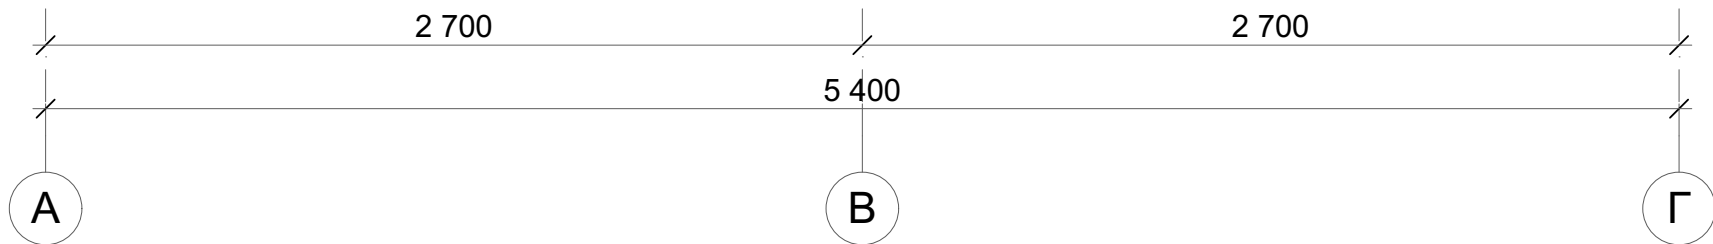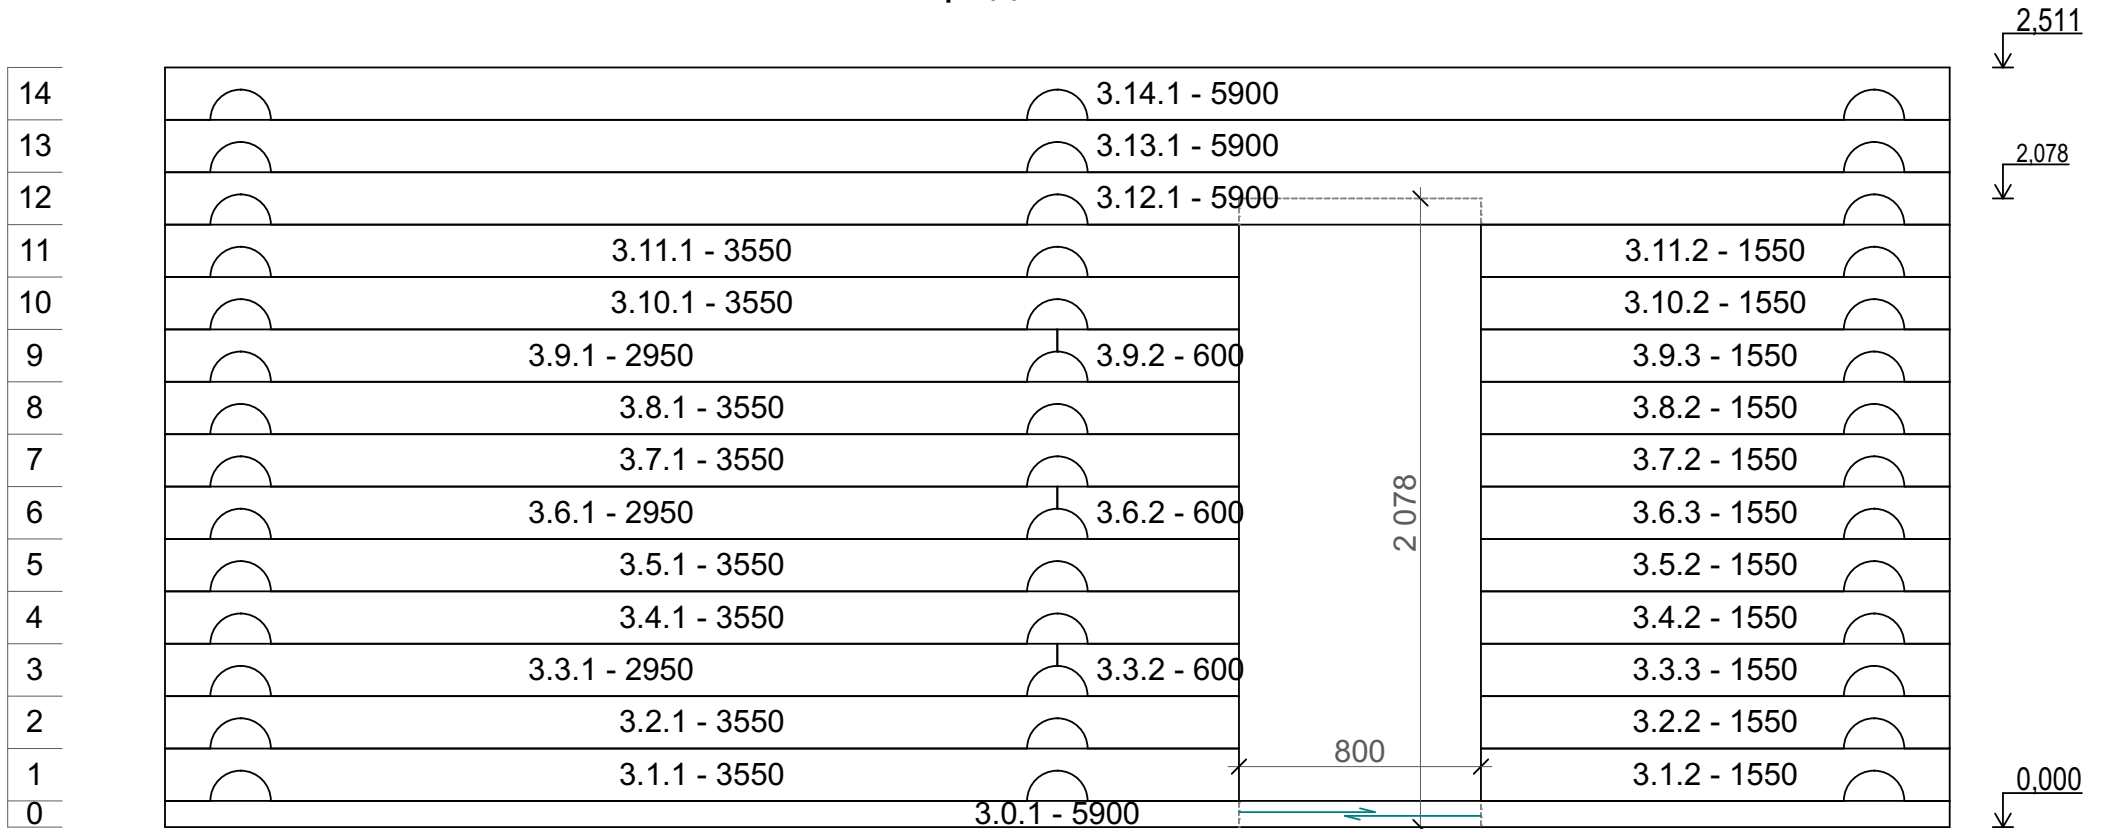

## Порядовка по оси 4

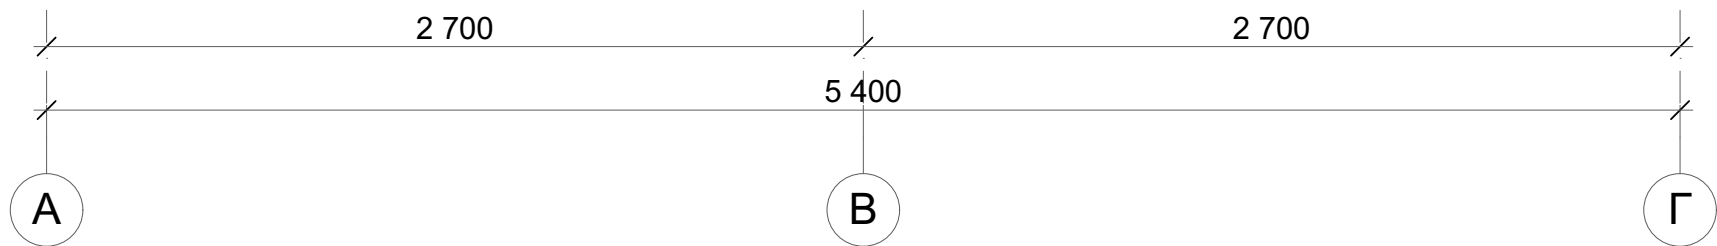
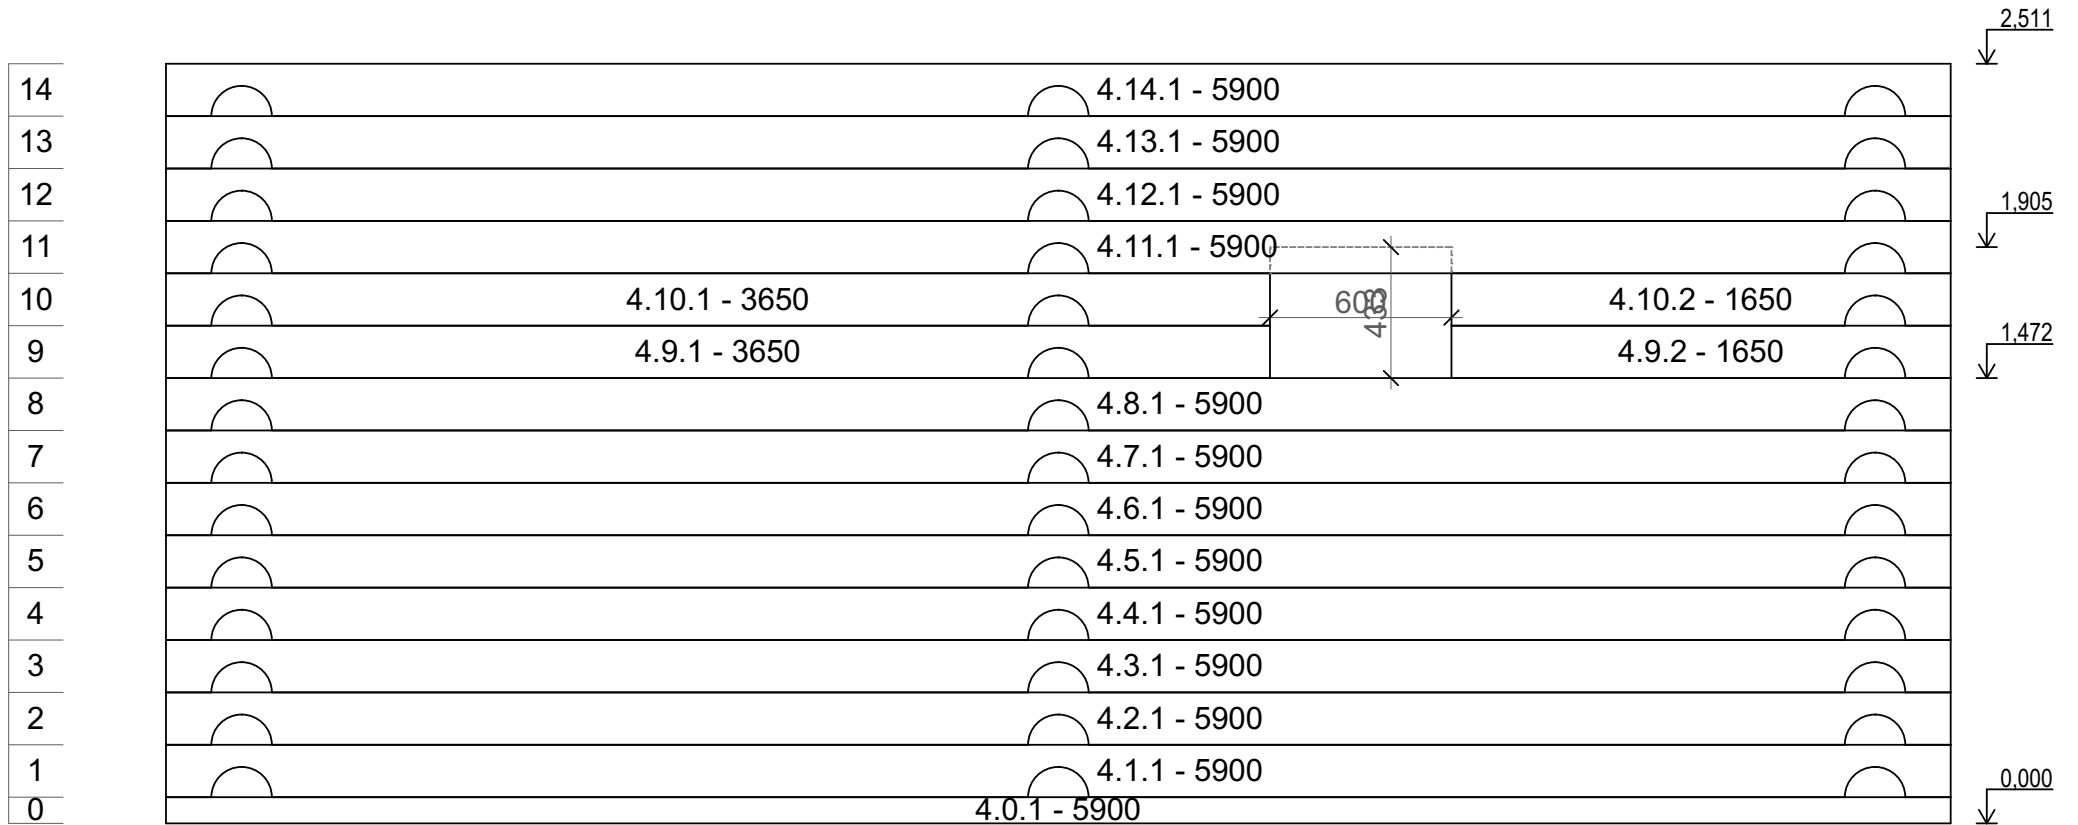


# Порядовка по оси А

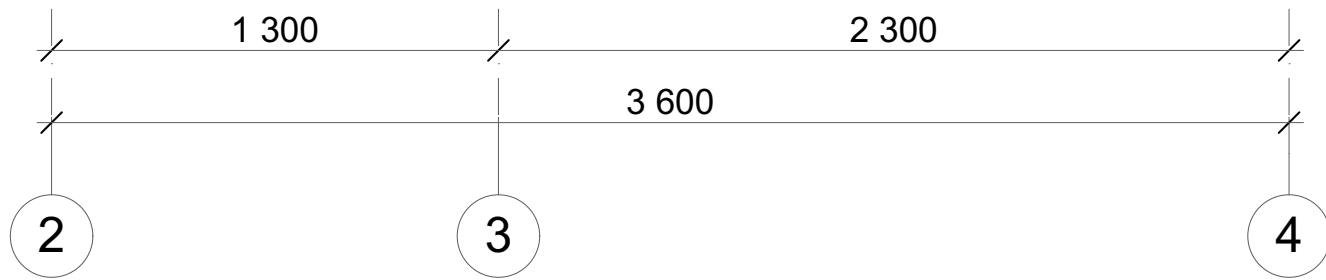
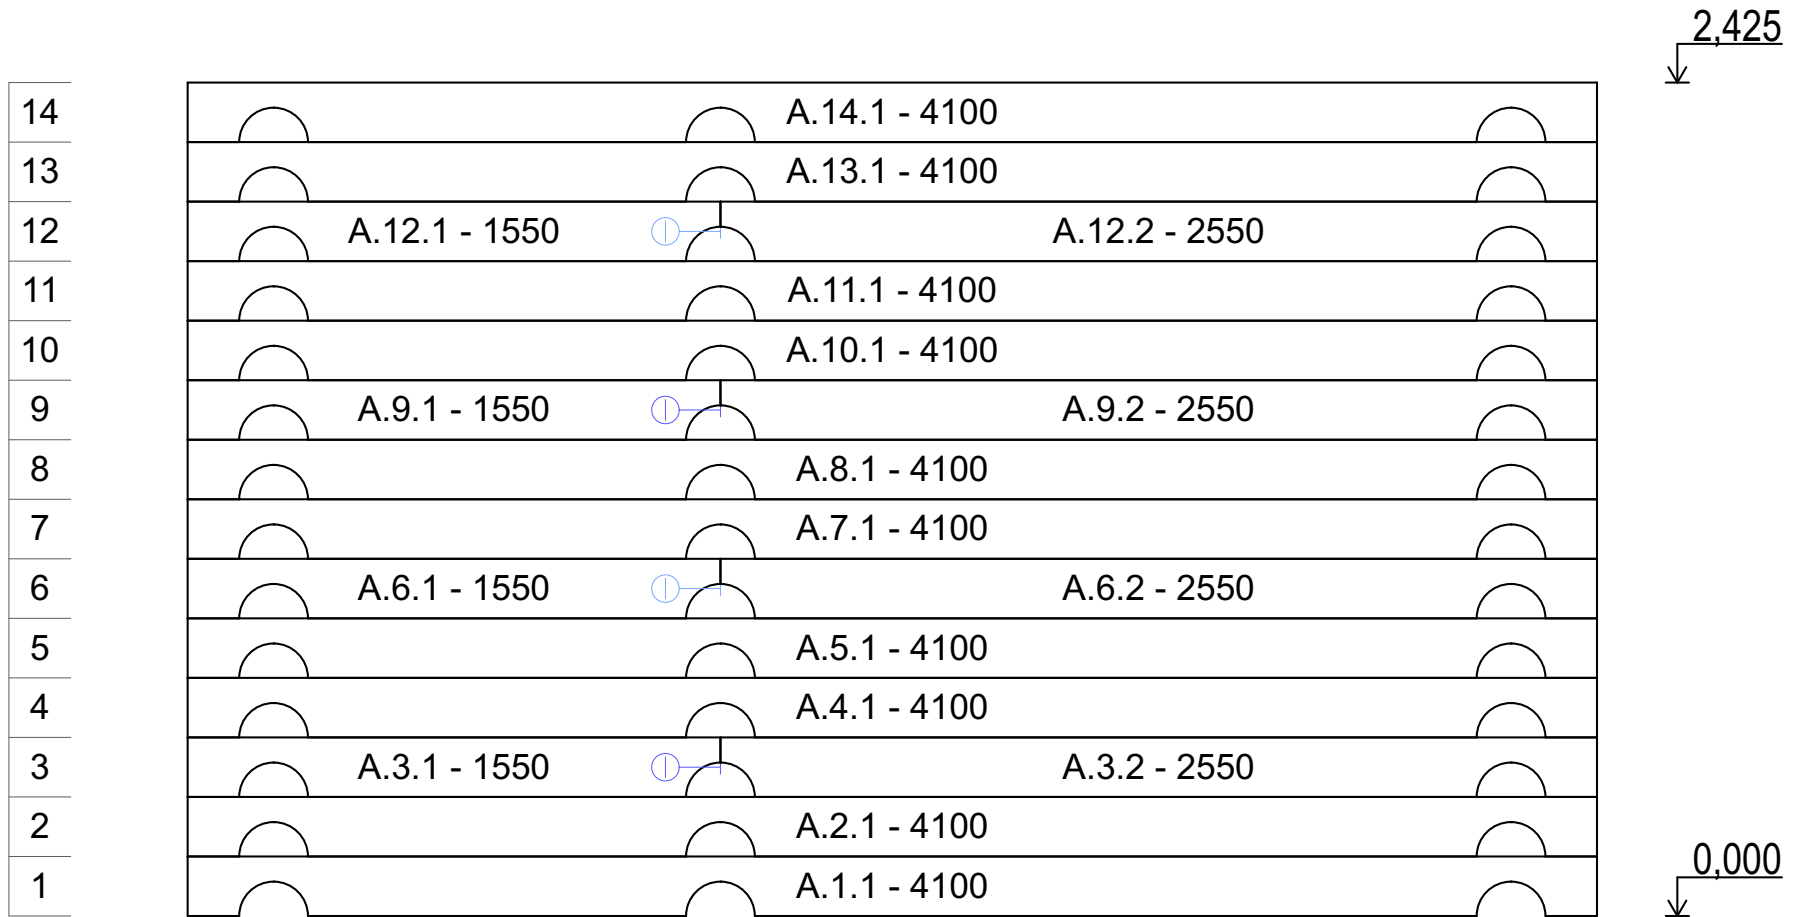




# Порядовка по оси Б

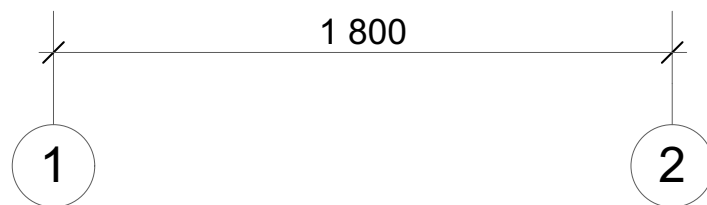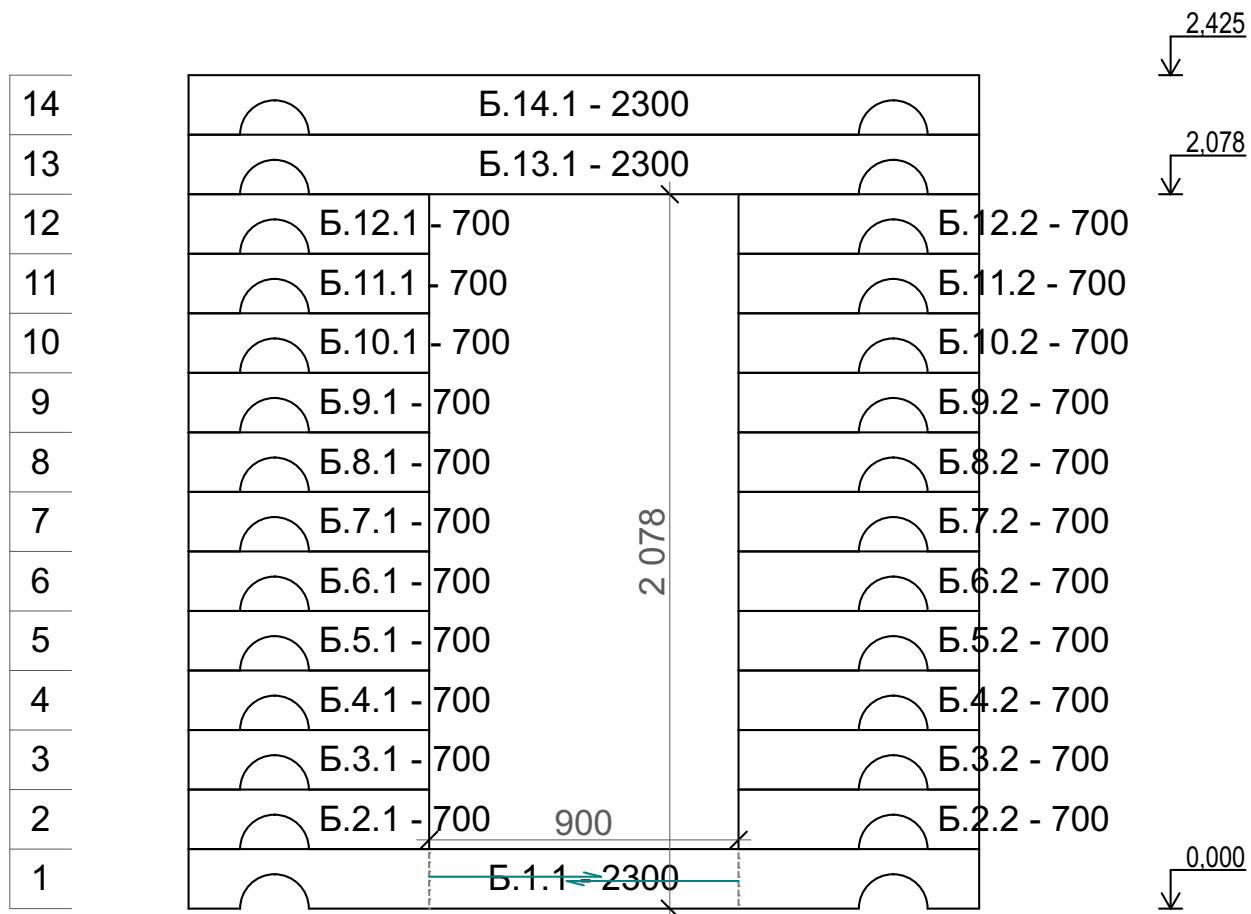

# Порядовка по оси В

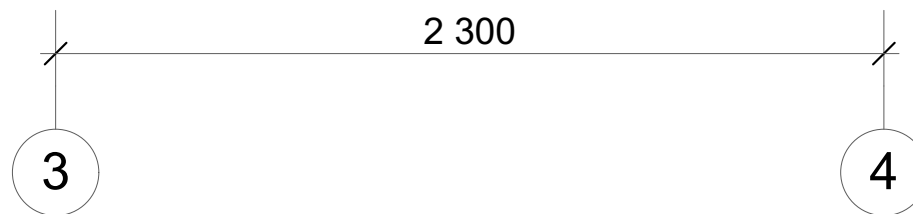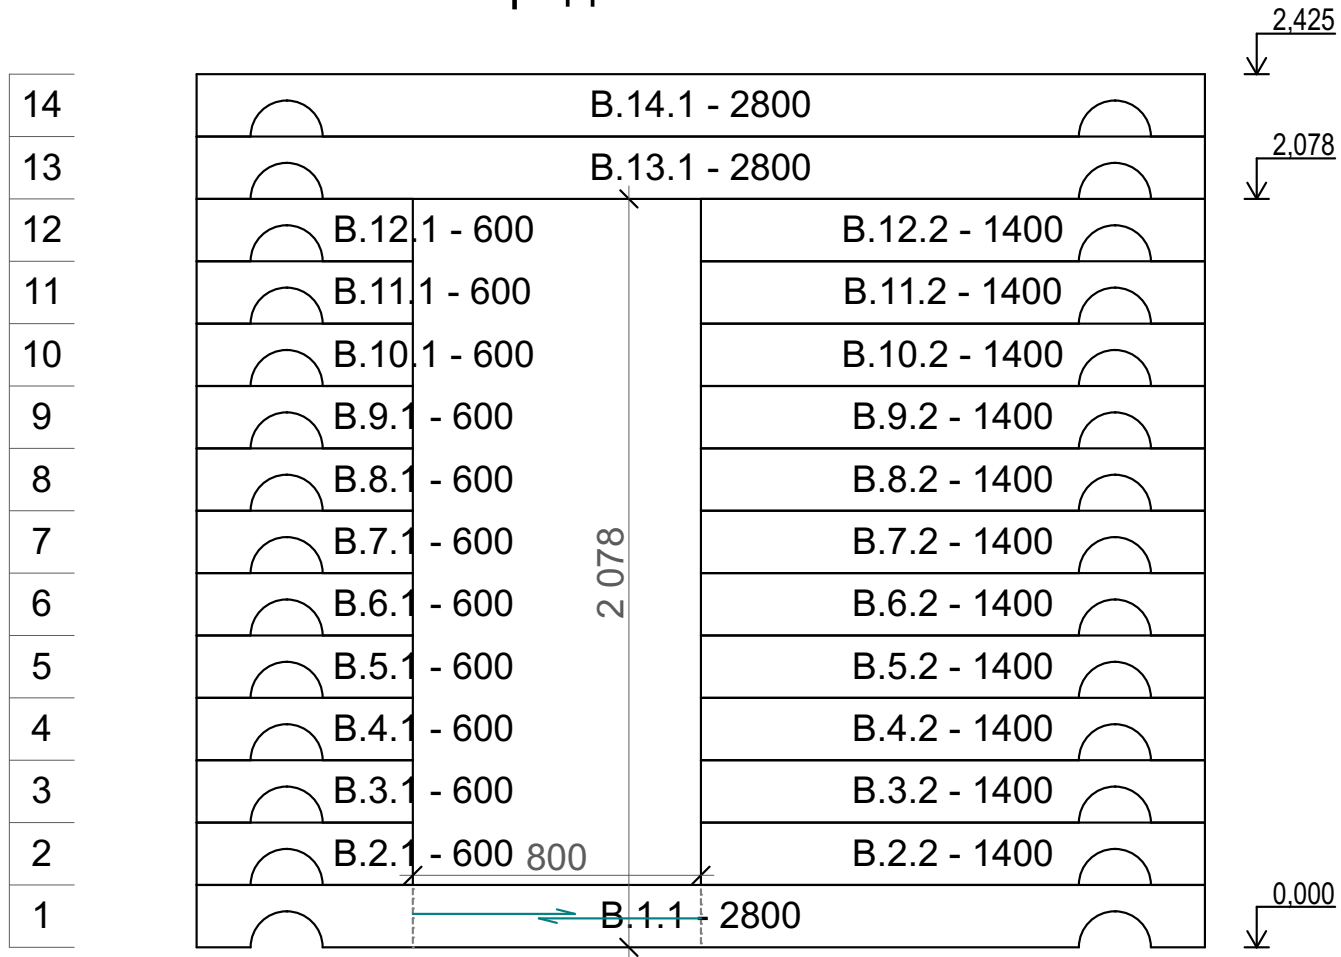

# Порядовка по оси Г

